



The scaling of this drawing cannot be assured

Revision \_\_\_\_\_ Date \_\_\_\_\_ Initial \_\_\_\_\_

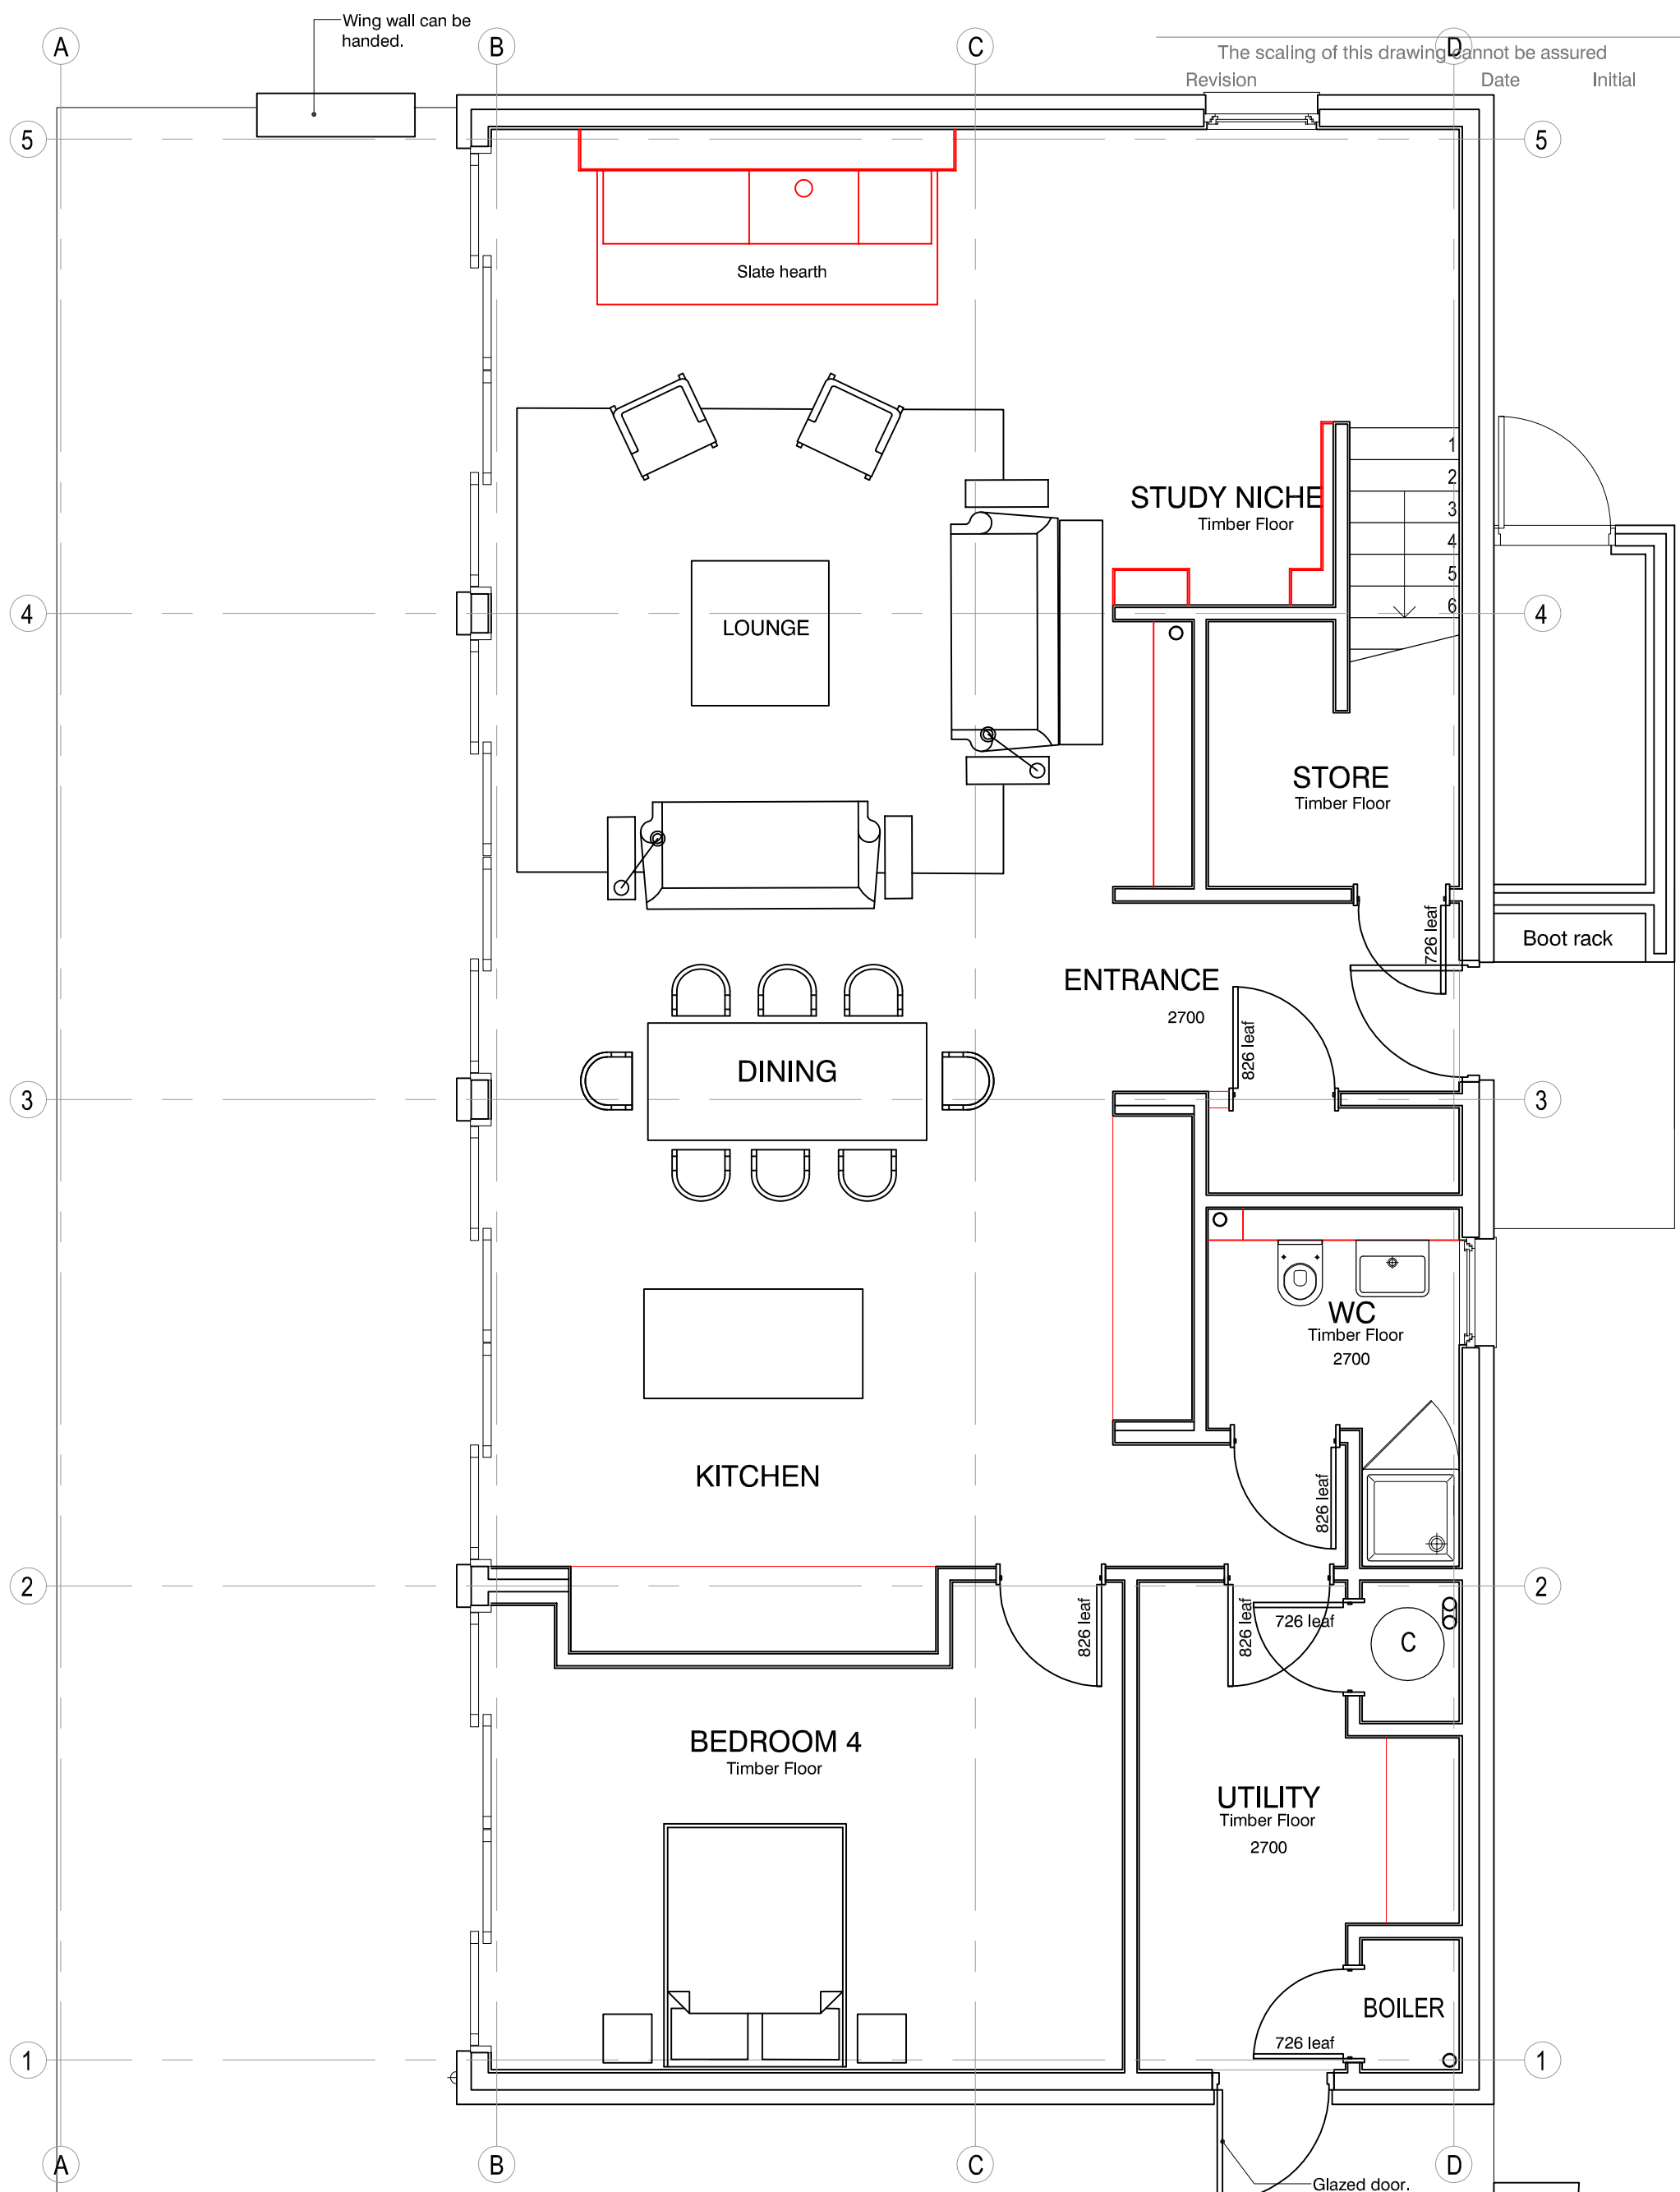


Project <b>Yoo 4 Terrace</b>	Drawing Title <b>Yoo 4 Solarium Ground Floor</b>	Drawn by WA
Date 04.04.13	Scale 1:50 @ A3	Revision A
Project No 4000	Drawing No Yoo_4T_02	

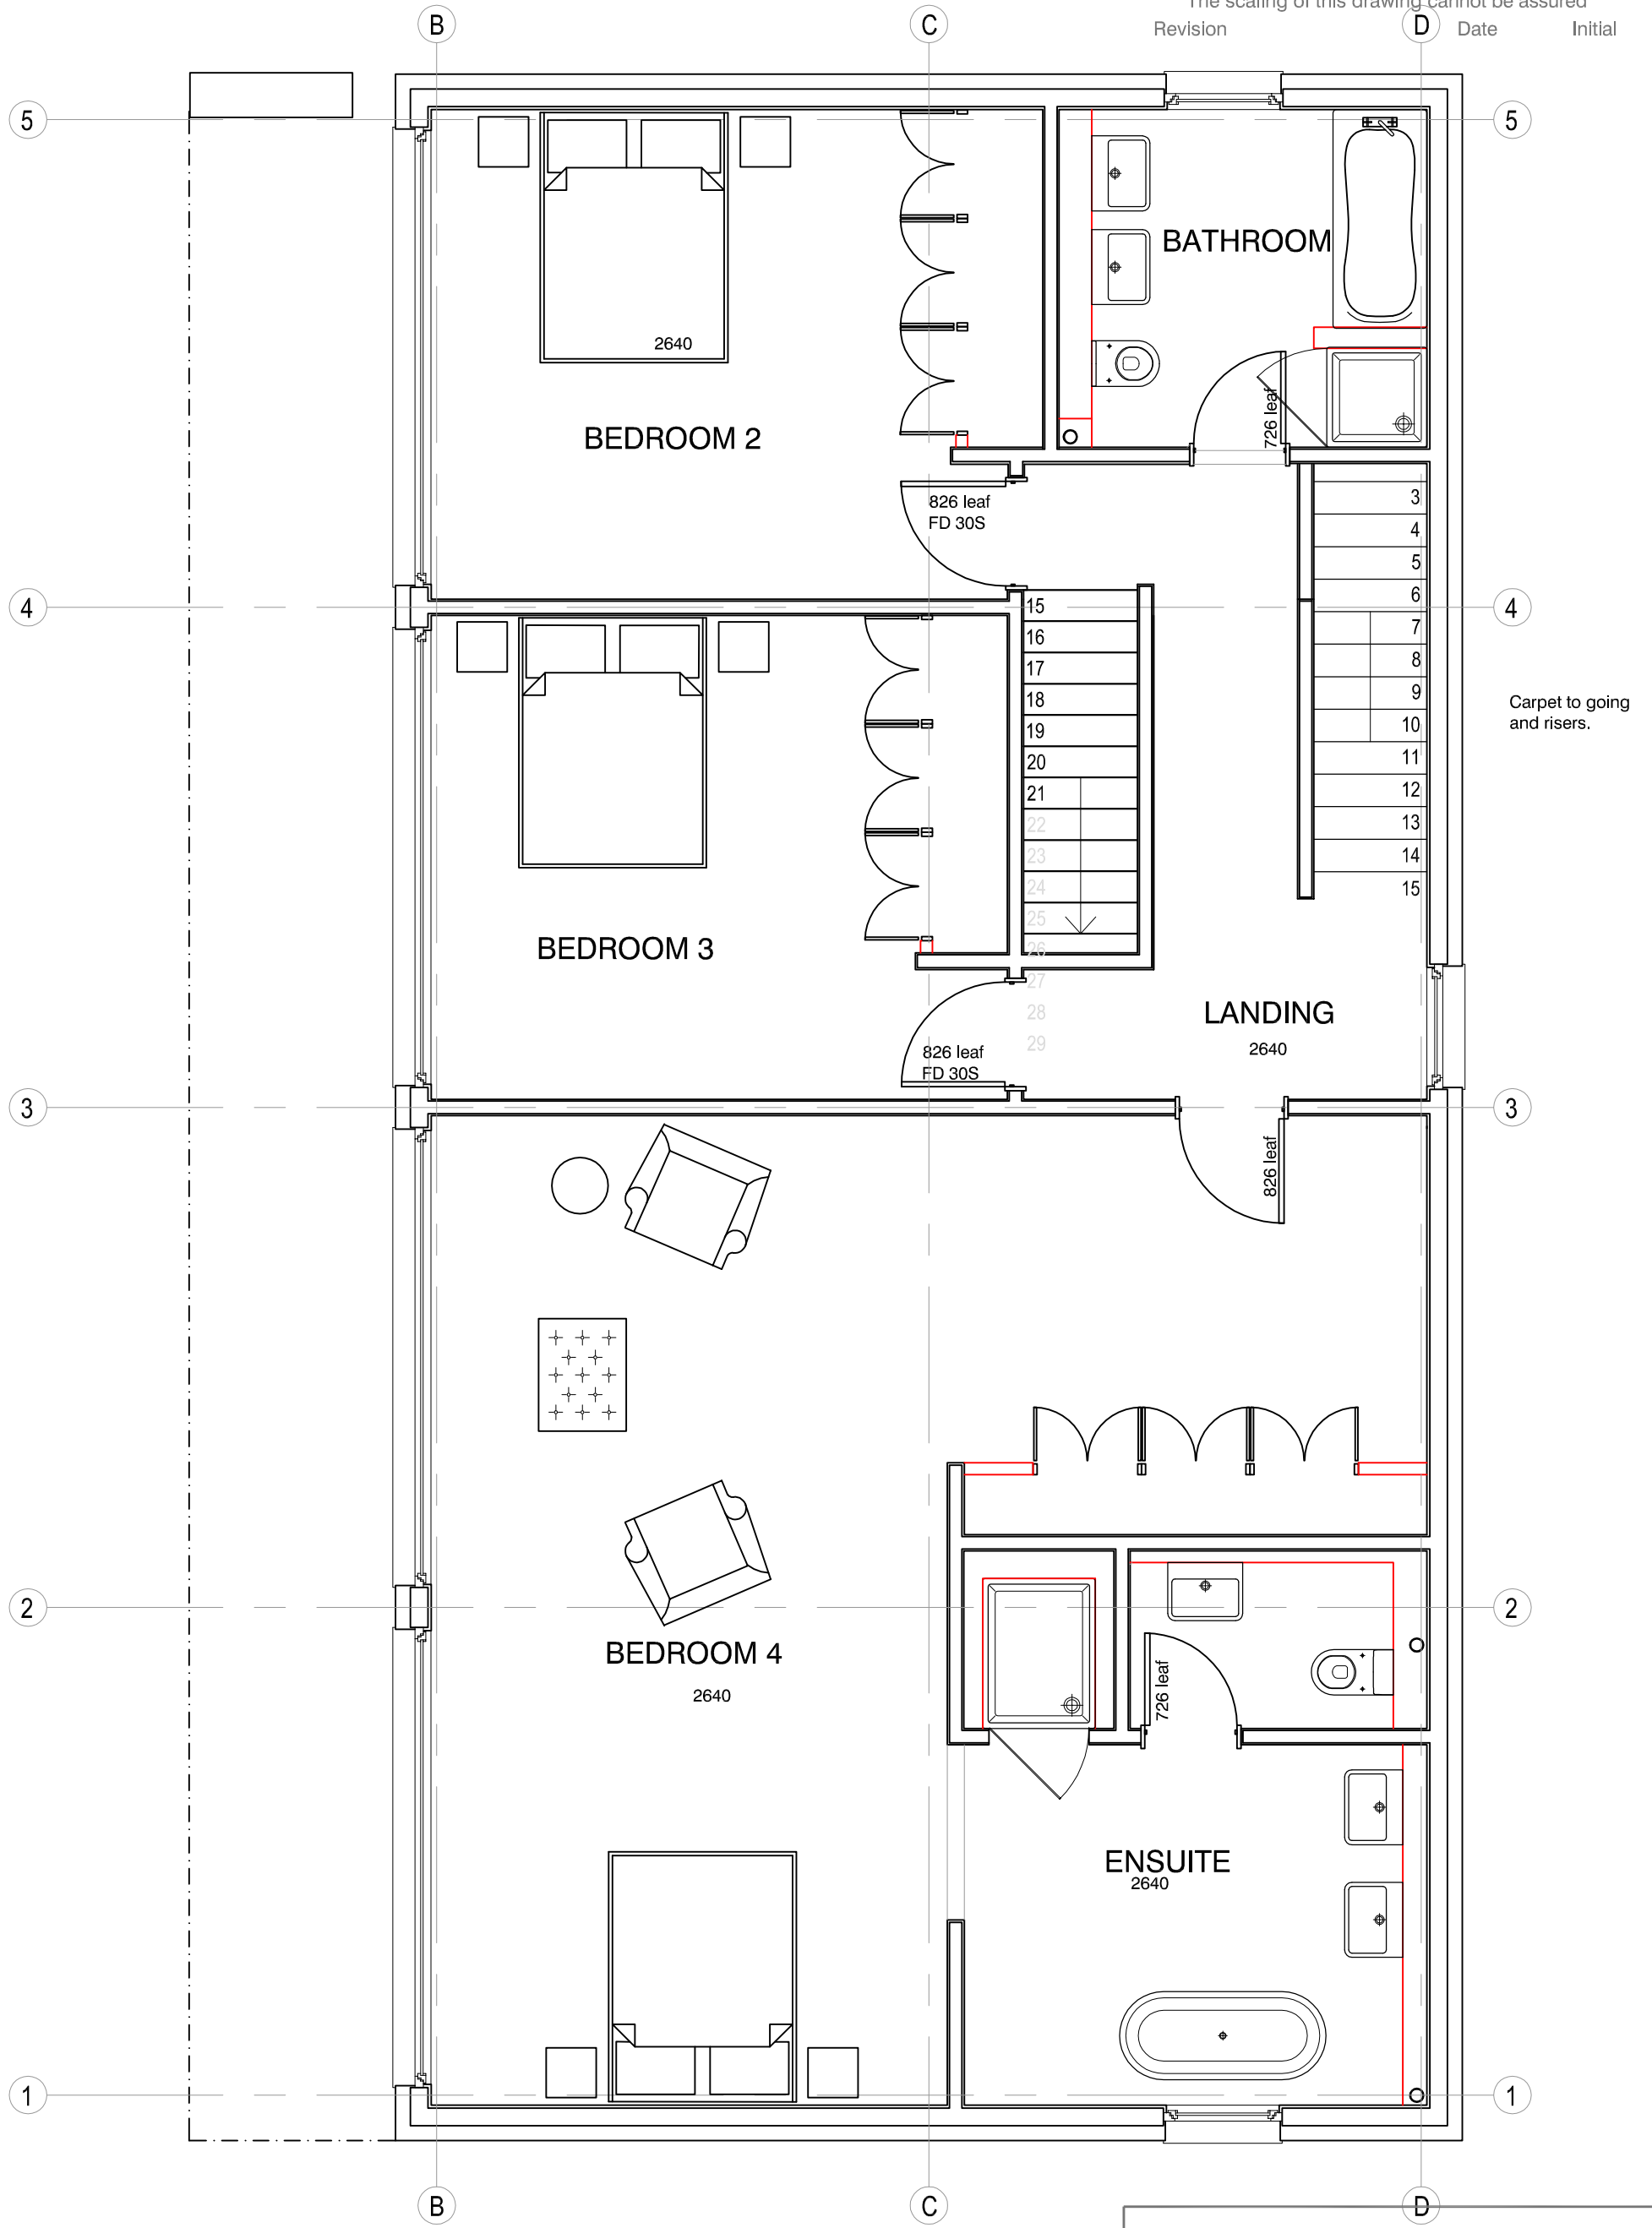

Project <b>Yoo 4 Terrace</b>		Drawing Title <b>Yoo 4 Terrace First Floor</b>	
Date 04.04.13	Scale 1:50 @ A3	Drawn by WA	
Project No 4000	Drawing No Yoo_4T_03	Revision A	



5

5


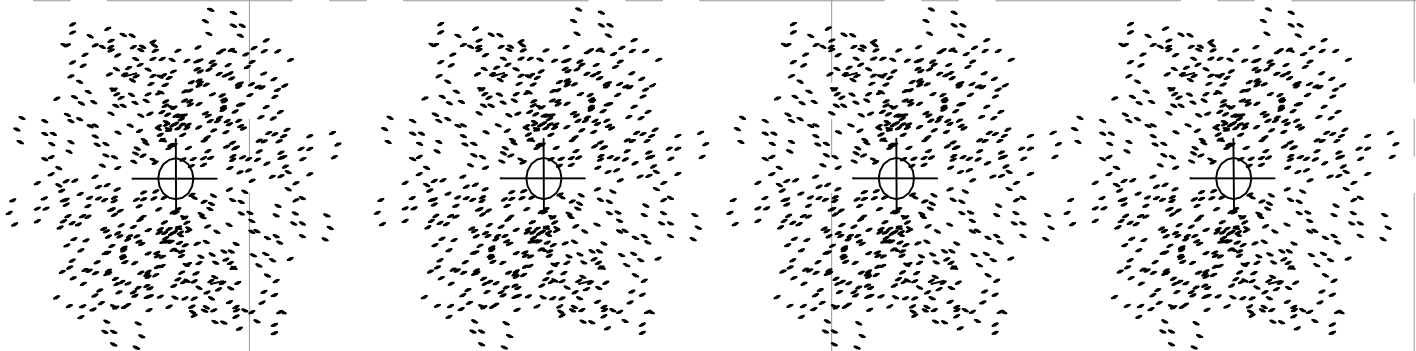


4

4


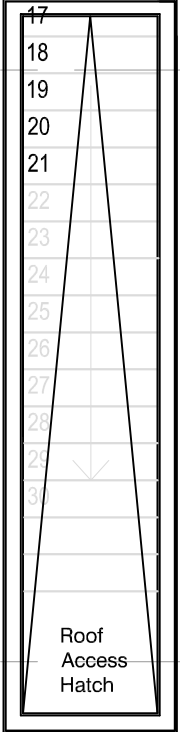
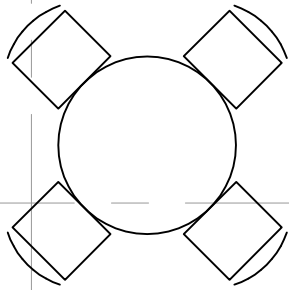


TERRACE

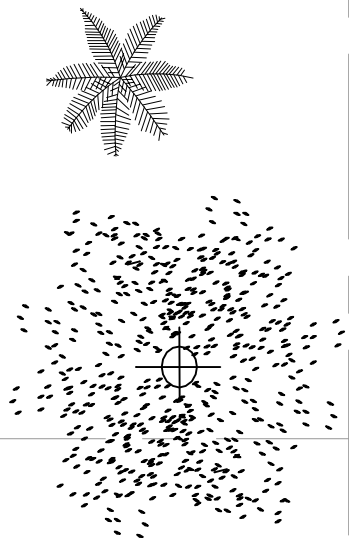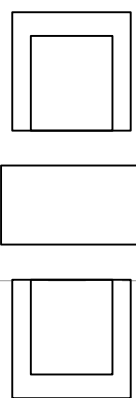




3

3

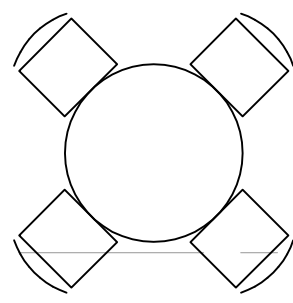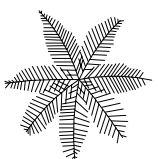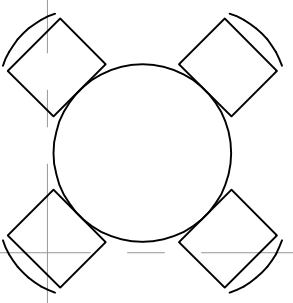

2

2

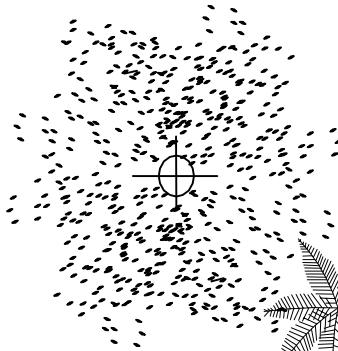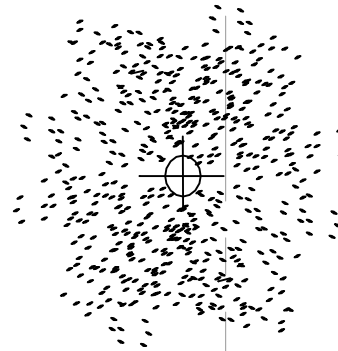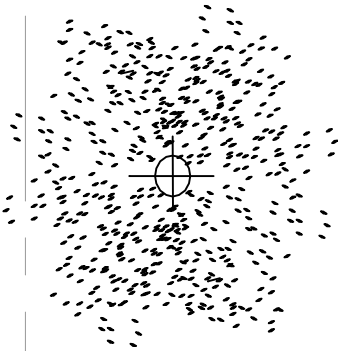

1

1

B

C

D

Project	Drawing Title	
<b>Yoo 4 Terrace</b>	<b>Yoo 4 Terrace Terrace Floor</b>	
Date	Scale	Drawn by
04.04.13	1:50 @ A3	WA
Project No	Drawing No	Revision
4000	Yoo_4T_05	